


**ES COPIA**

**LEY N° 8202**

RINA DE TORRES  
 Programa Leyes y Decretos  
 Secretaría Oral de la Gobernación

# ANEXO

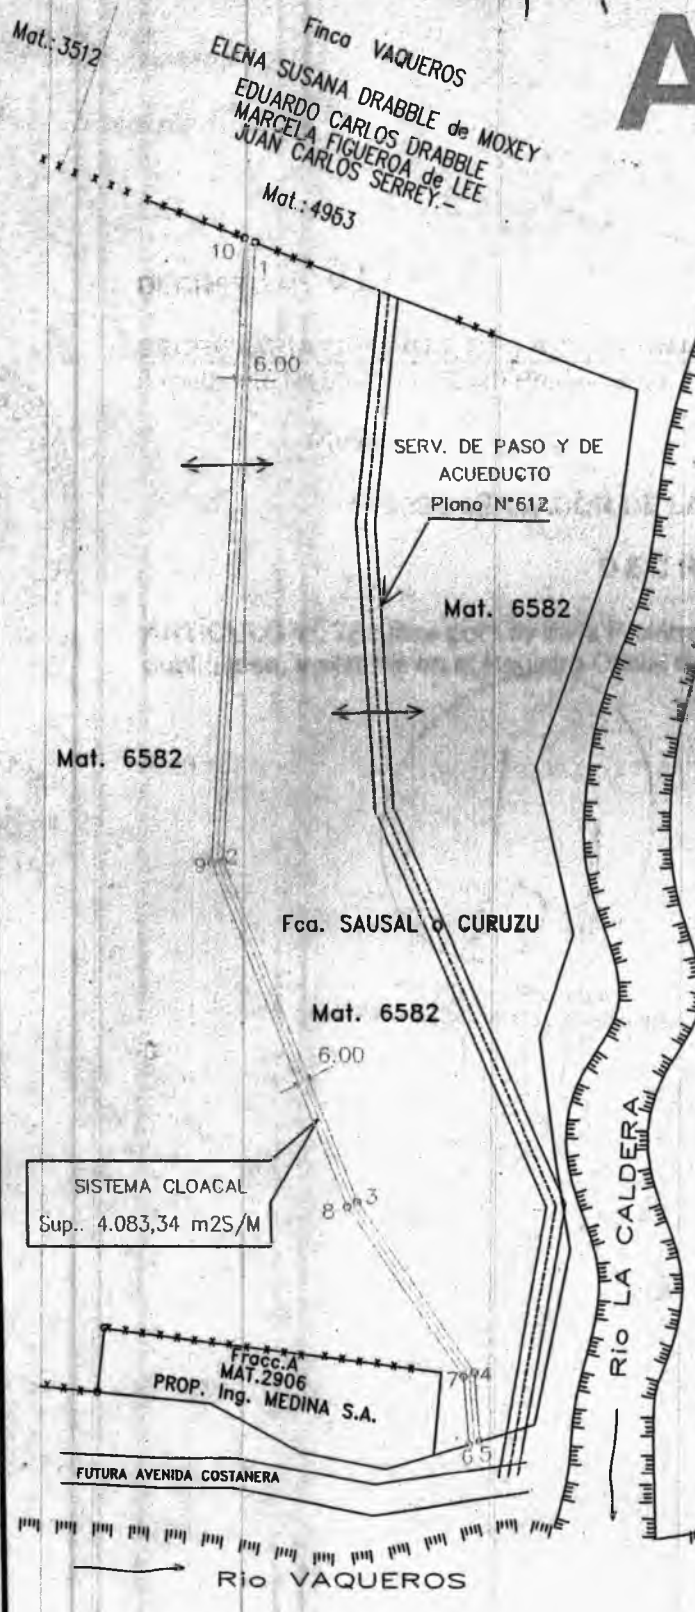

**PLANO DE REFERENCIA N° 1053**  
**Dpto. La Caldera**

POLIGONO SISTEMA CLOACAL

LADO	DISTANCIA	VERT.	ANG. INT.
1-2	335,25	1	107°18'32"
2-3	195,45	2	204°54'9"
3-4	111,33	3	192°35'24"
4-5	36,52	4	150°0'0"
5-6	6,16	5	102°55'24"
6-7	36,29	6	77°4'36"
7-8	110,39	7	210°0'0"
8-9	197,44	8	167°24'36"
9-10	338,44	9	155°5'51"
10-1	6,28	10	72°41'28"

**POLIGONO (A)**  
**Mat. 6.582**  
**Superficie a Expropiar**  
**4083.34 m2 - Aproxim.**

COMISION DE OBRAS PUBLICAS  
 CAMARA DE DIPUTADOS

